


DISTRICT	COUNTY	ROUTE	SECTION	SHEET
12-0	WASHINGTON			13 OF 16
FALLOWFIELD TOWNSHIP				
REVISION NUMBER	REVISIONS	DATE	BY	

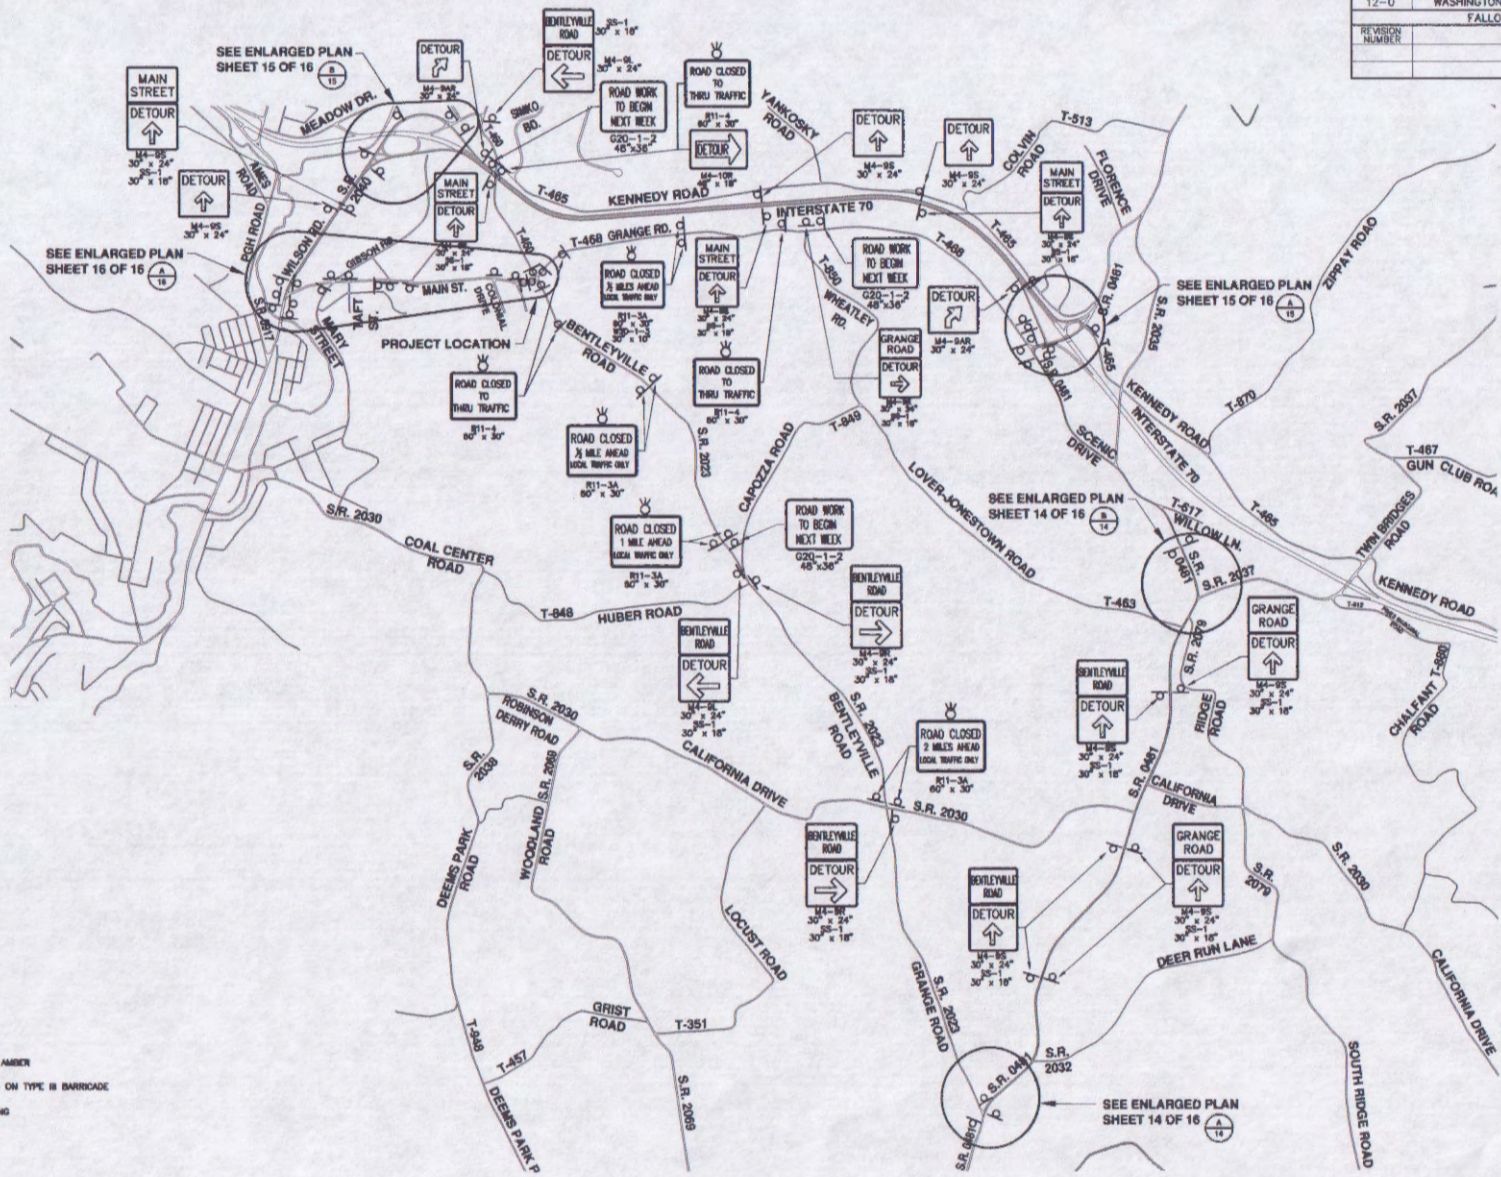

LEGEND

⊘ TYPE B LIGHT AMBER

⊐ SIGN LOCATION ON TYPE B BARRICADE

— DETOUR ROUTING


CALC. BY _____

CHECK BY _____

DETOUR PLAN
SCALE: 1"=1000'

0 1000 2000
SCALE: 1"=1000'

DISTRICT	COUNTY	ROUTE	SECTION	SHEET
12-0	WASHINGTON			15 OF 16
FALLOWFIELD TOWNSHIP				
REVISION NUMBER	REVISIONS	DATE	BY	

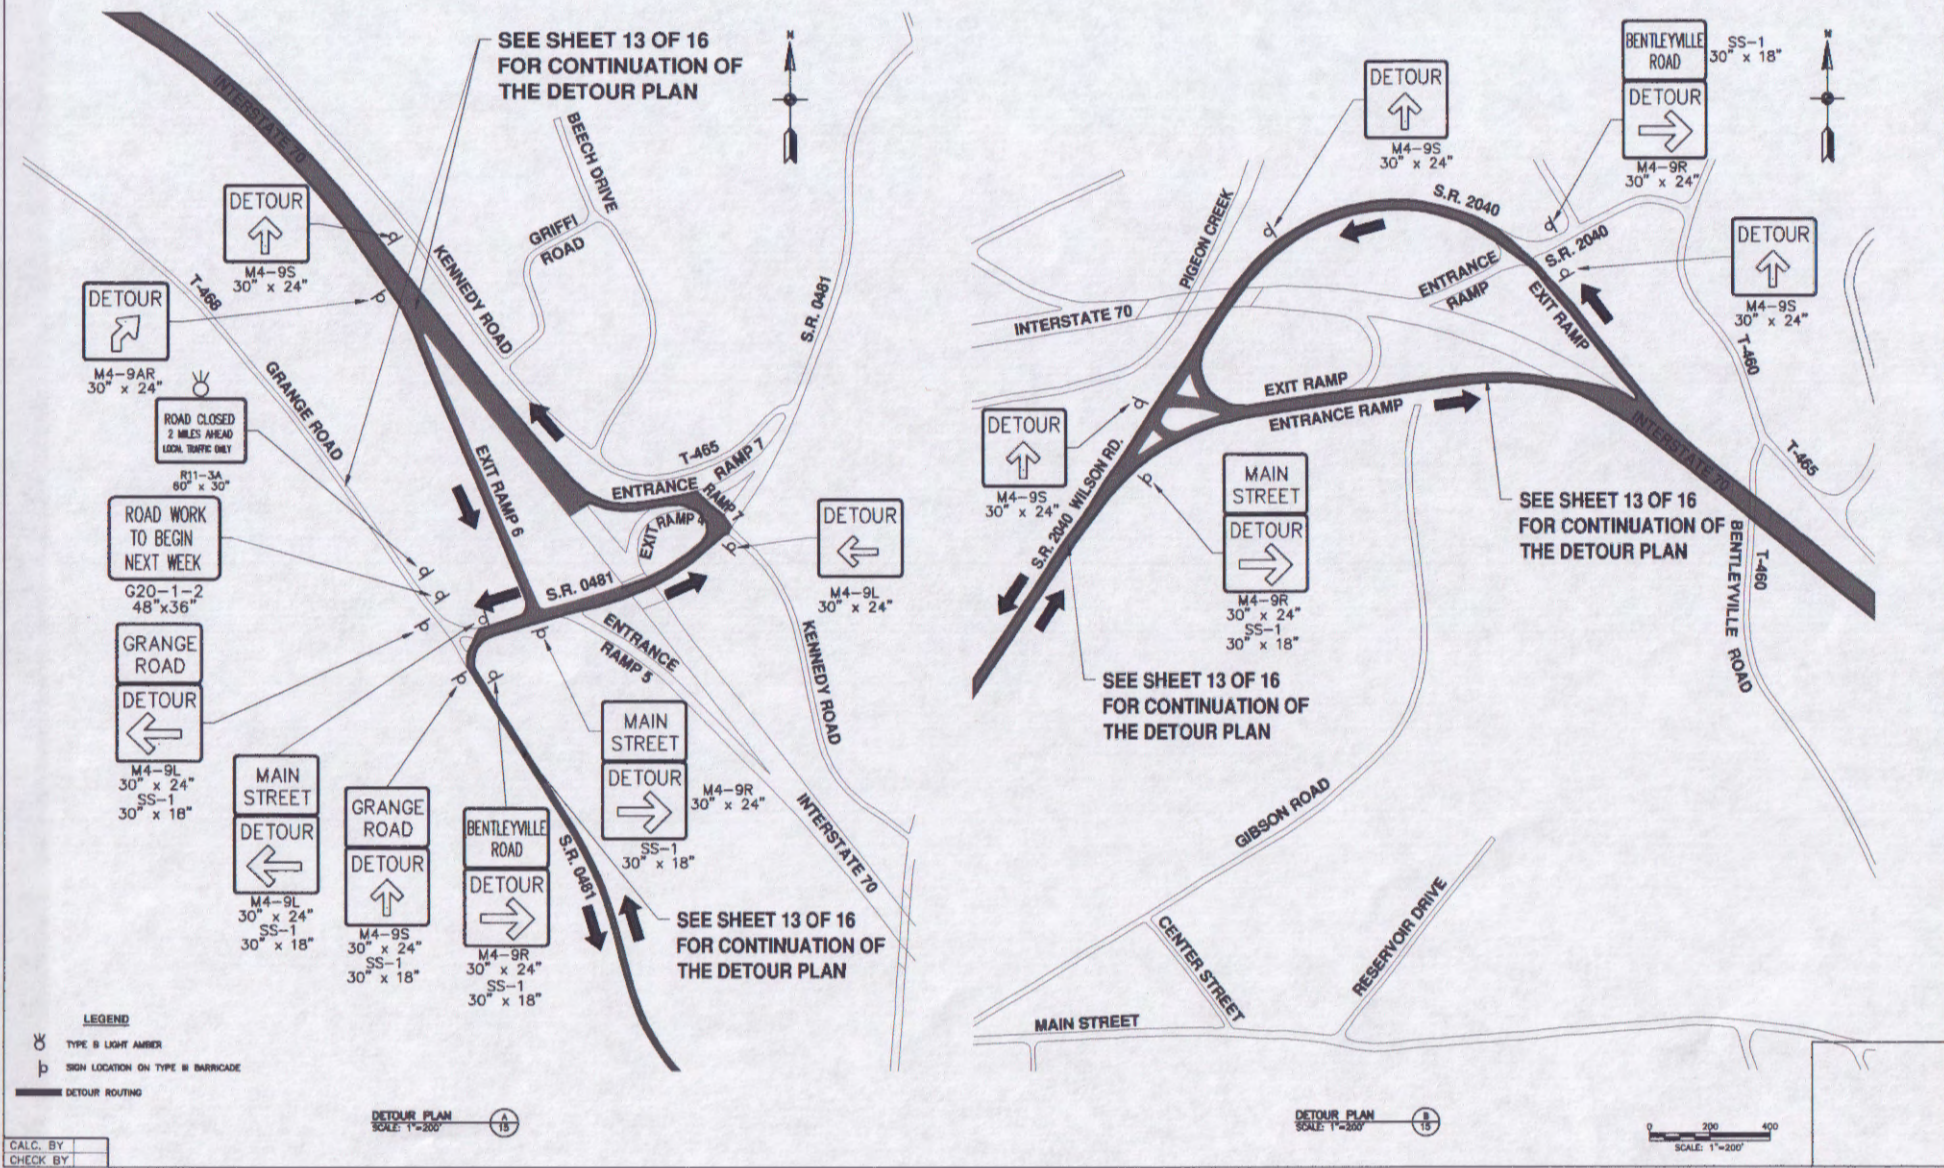

SEE SHEET 13 OF 16
FOR CONTINUATION OF
THE DETOUR PLAN

SEE SHEET 13 OF 16
FOR CONTINUATION OF
THE DETOUR PLAN


SEE SHEET 13 OF 16
FOR CONTINUATION OF
THE DETOUR PLAN

SEE SHEET 13 OF 16
FOR CONTINUATION OF
THE DETOUR PLAN

- LEGEND**
- ⊗ TYPE B LIGHT ARMOR
 - ⊕ SIGN LOCATION ON TYPE B BARRICADE
 - DETOUR ROUTING


DETOUR PLAN
SCALE: 1"=200'

DETOUR PLAN
SCALE: 1"=200'

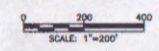


CALC. BY
CHECK BY


DISTRICT	COUNTY	ROUTE	SECTION	SHEET
12-0	WASHINGTON			14 OF 16
FALLOWFIELD TOWNSHIP				
REVISION NUMBER	REVISIONS	DATE	BY	

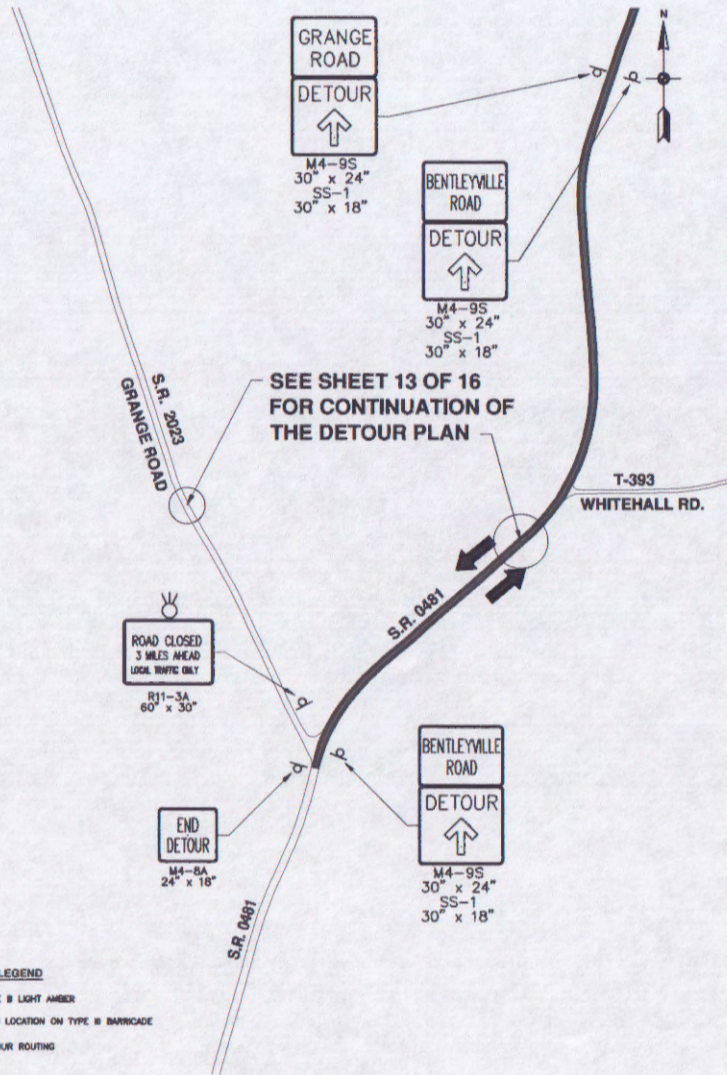

DETOUR PLAN
SCALE: 1"=200'

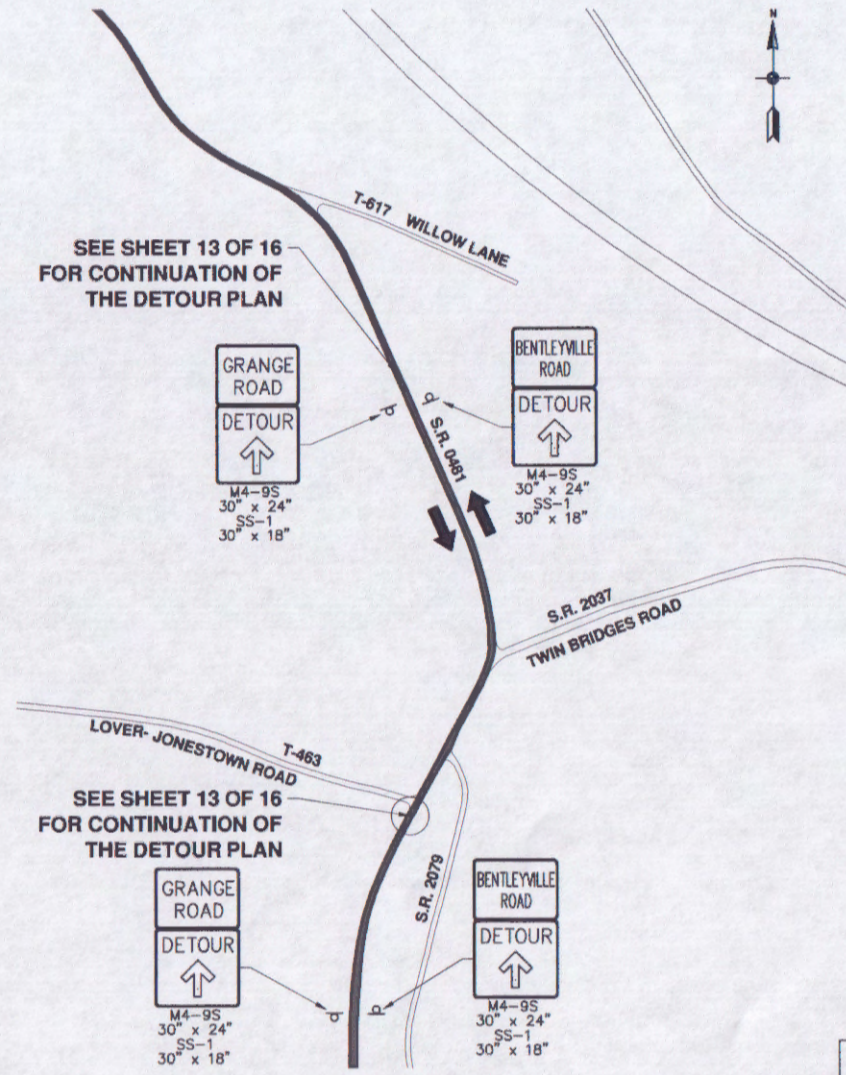

DETOUR PLAN
SCALE: 1"=200'

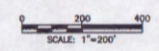


CALC. BY	
CHECK BY	



LEGEND
 TYPE B LIGHT AMBER
 SIGN LOCATION ON TYPE B BARRICADE
 DETOUR ROUTING

DETOUR PLAN
SCALE: 1"=200'

DETOUR PLAN
SCALE: 1"=200'

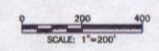

DISTRICT	COUNTY	ROUTE	SECTION	SHEET
12-0	WASHINGTON			16 OF 16
FALLOWFIELD TOWNSHIP				
REVISION NUMBER	REVISIONS	DATE	BY	

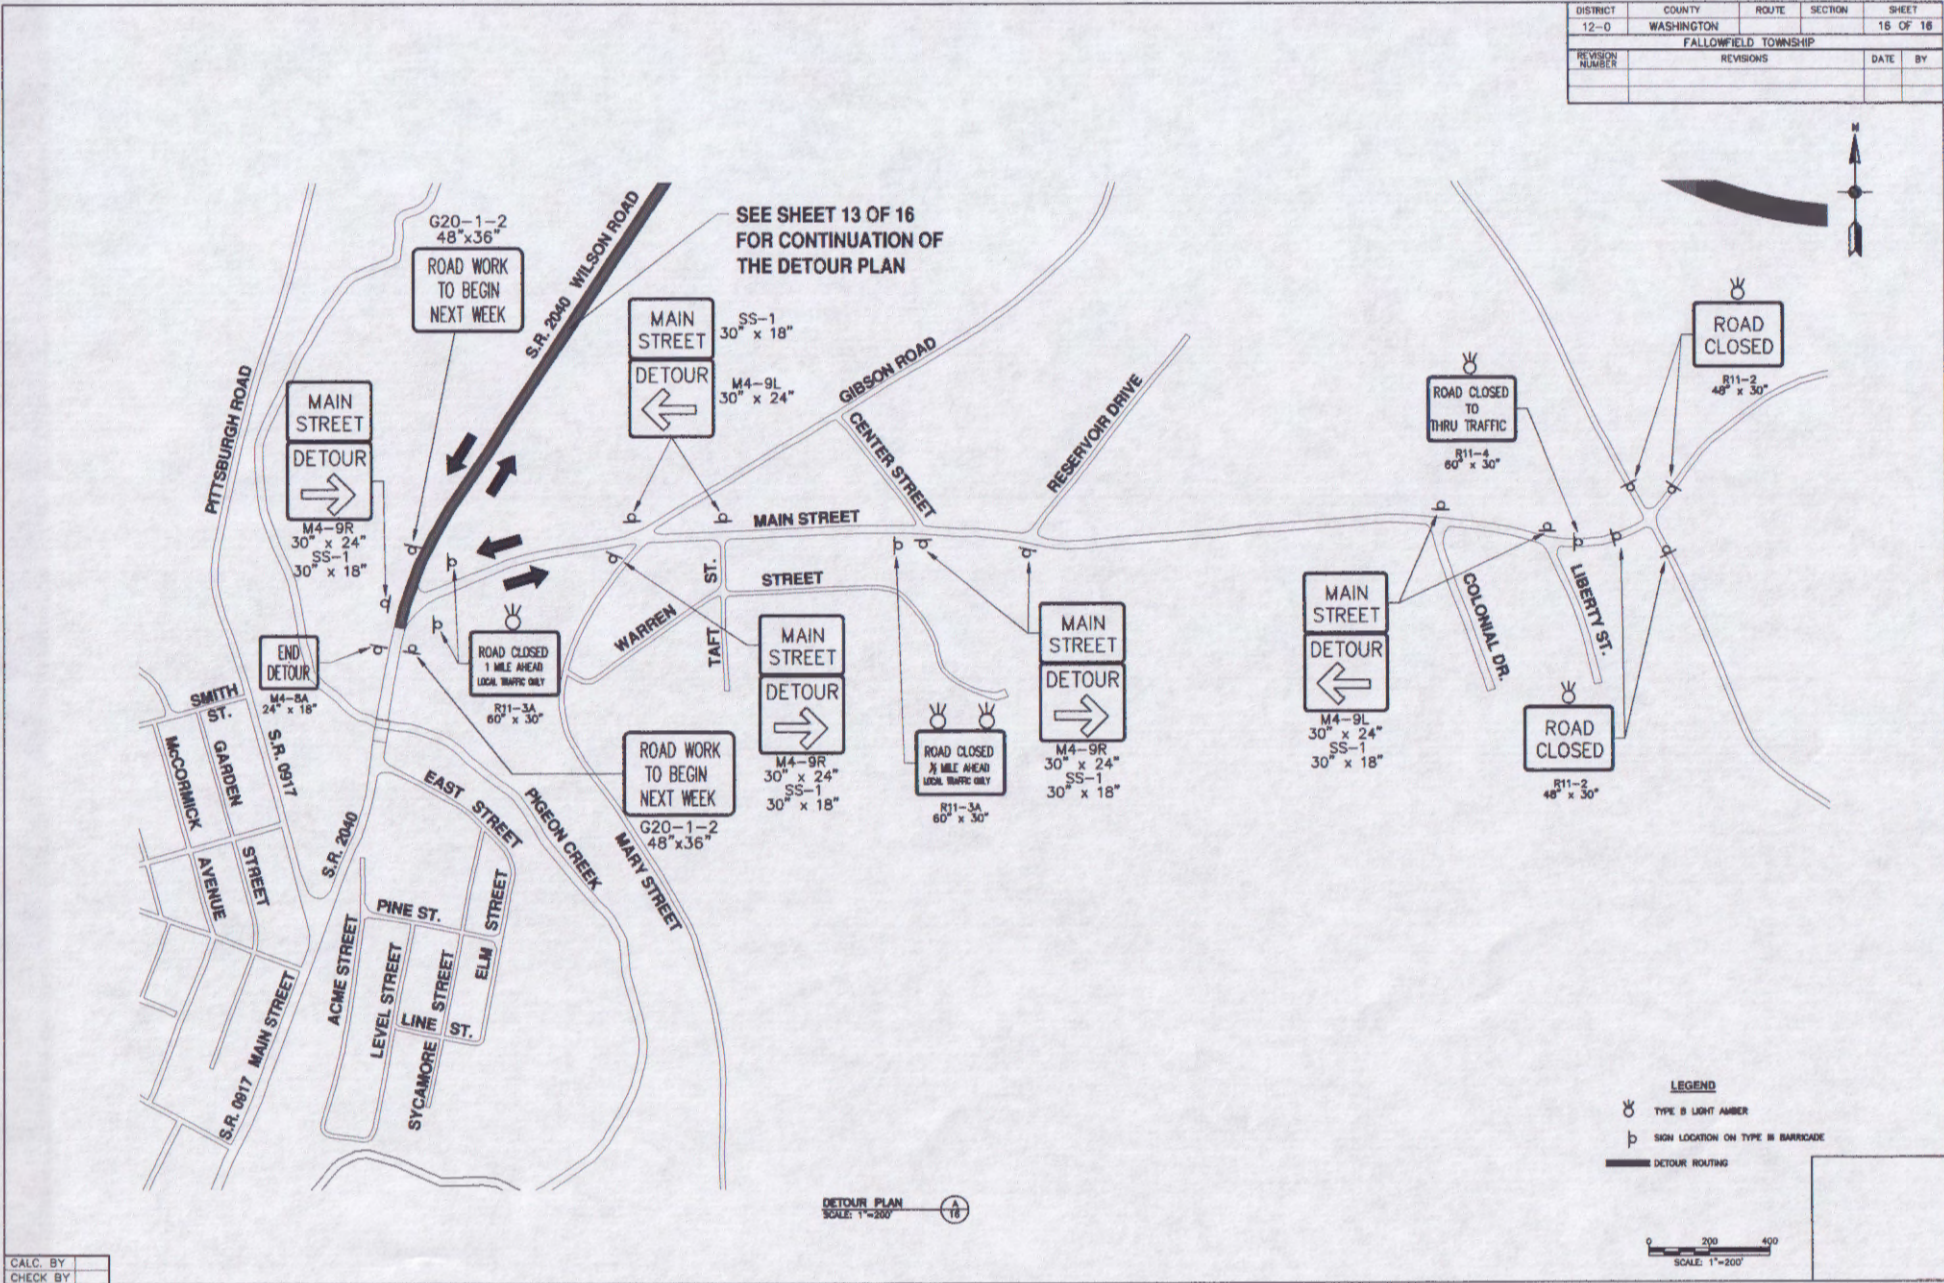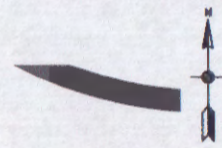

SEE SHEET 13 OF 16
FOR CONTINUATION OF
THE DETOUR PLAN

LEGEND
 O TYPE B LIGHT AMBER
 P SIGN LOCATION ON TYPE B BARRICADE
 ——— DETOUR ROUTING

DETOUR PLAN
SCALE: 1"=200'

0 200 400
SCALE: 1"=200'

CALC. BY	
CHECK BY	